


INFORMACE O TECHNICKÉ INFRASTRUKTUŘE

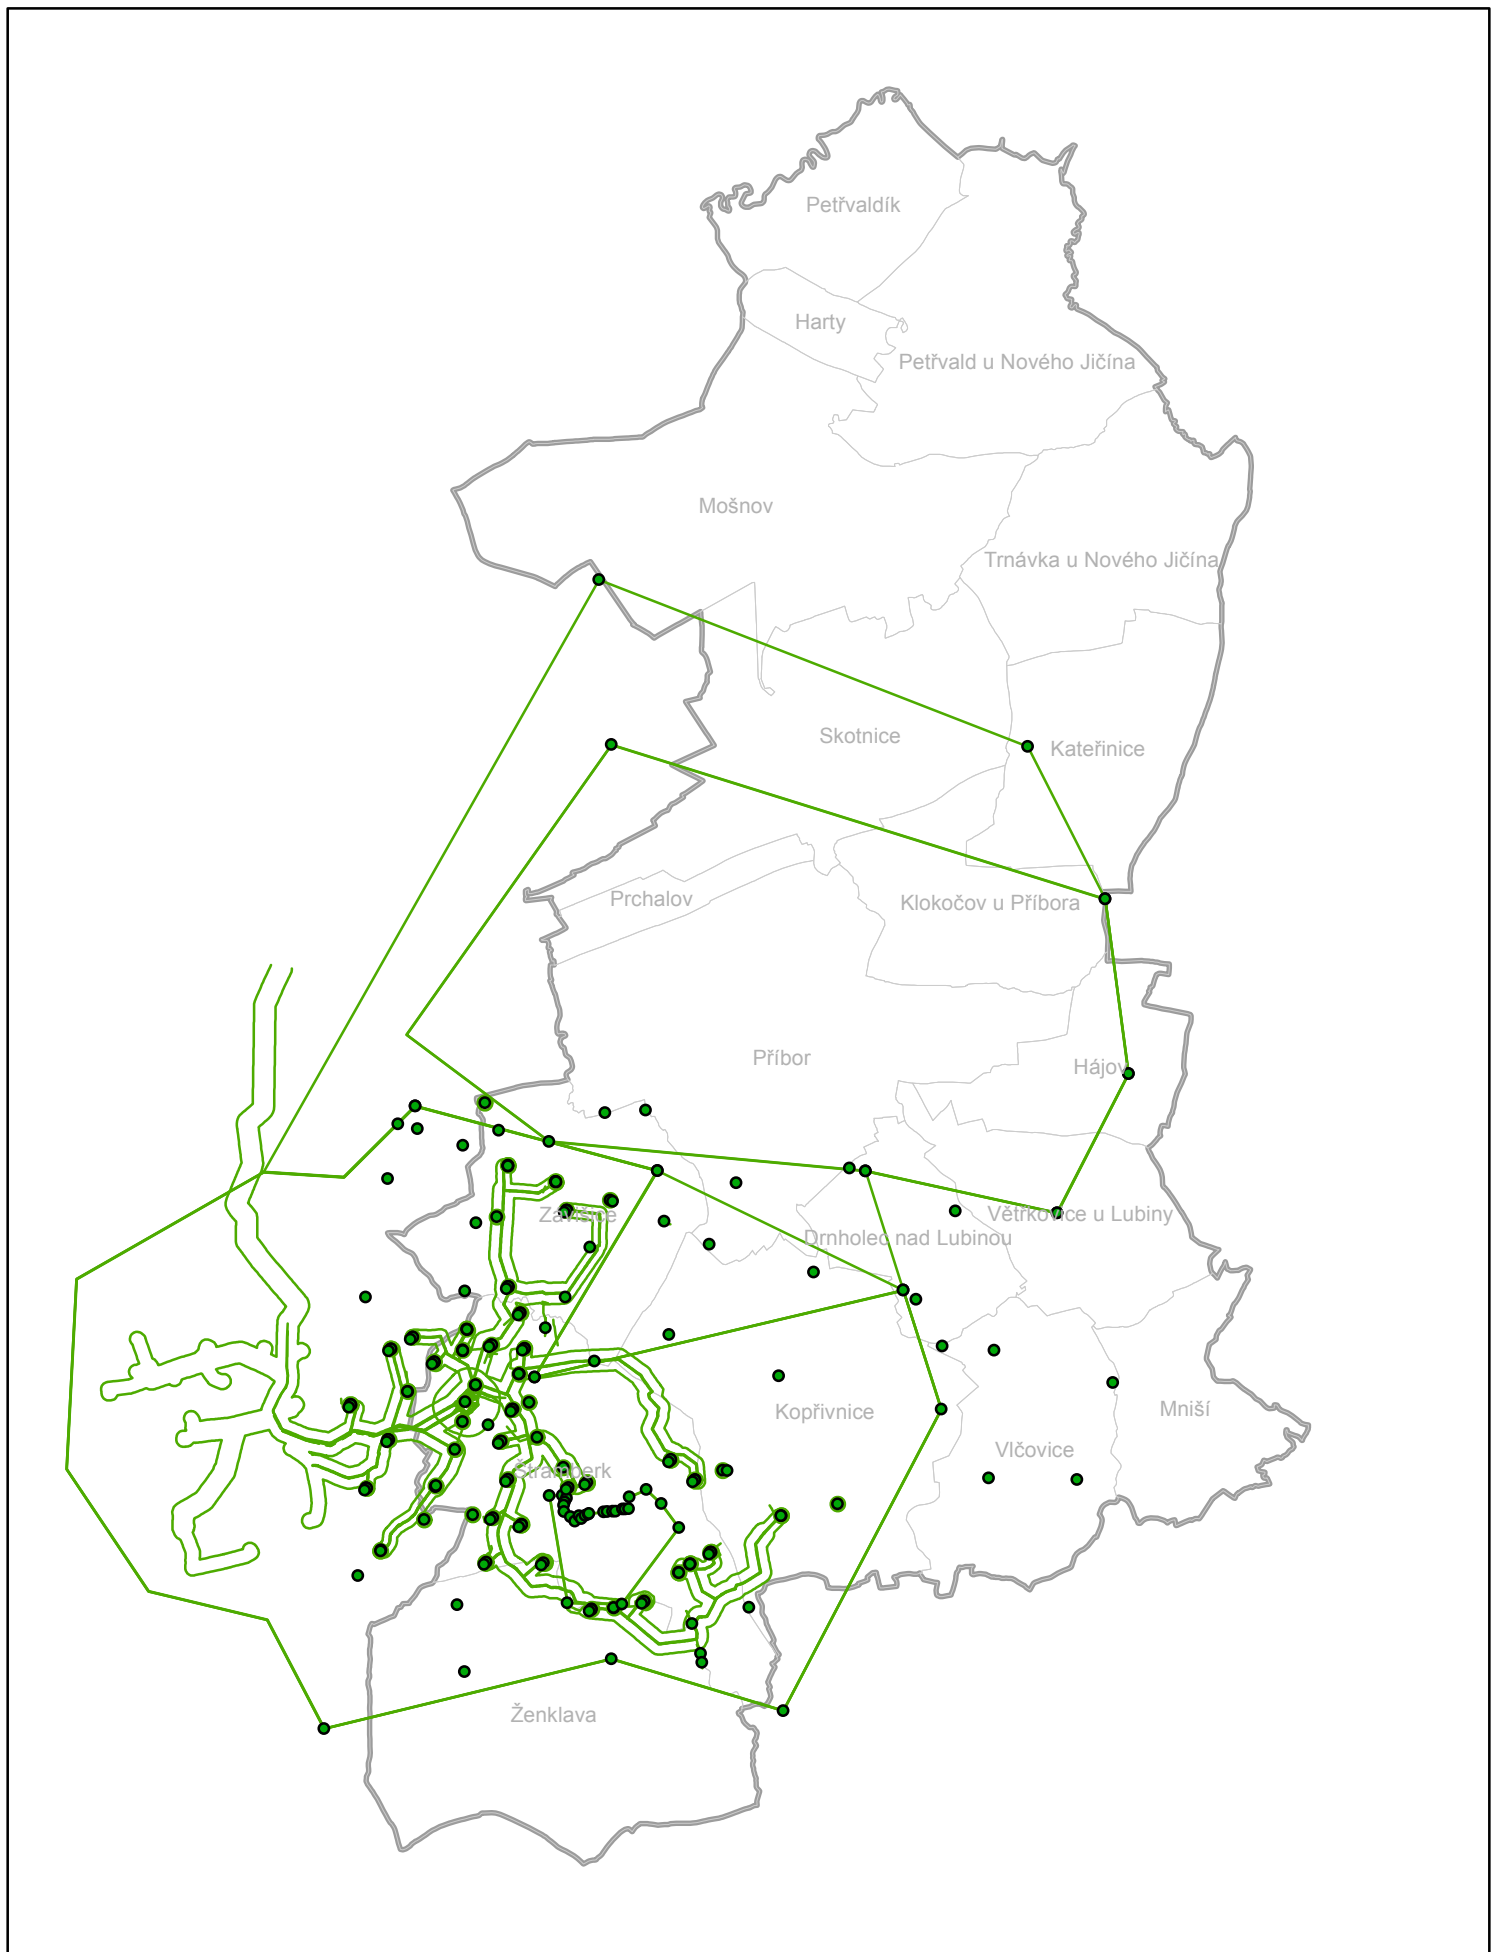

Legenda

8112_RWE_GS&PZP.dgn Point

● 8112_RWE_GS&PZP.dgn Point

8112_RWE_GS&PZP.dgn Polyline

— 8112_RWE_GS&PZP.dgn Polyline